


SPAN "C" QUANTITIES		
	ESTIMATE	ACTUAL
CLASS II SURFACE PREPARATION	1 SQ. YDS.	
CLASS III SURFACE PREPARATION	1 SQ. YDS.	
SCARIFYING BRIDGE DECK	800 SQ. YDS.	
HYDRO-DEMOLITION OF BRIDGE DECK	800 SQ. YDS.	

PAYMENT FOR CLASS II & CLASS III SURFACE PREPARATION IS BASED ON THE SQUARE FEET OF ADDITIONAL DEMOLITION REQUIRED FOLLOWING HYDRO-DEMOLITION OF THE BRIDGE DECK. SEE SPECIAL PROVISIONS.

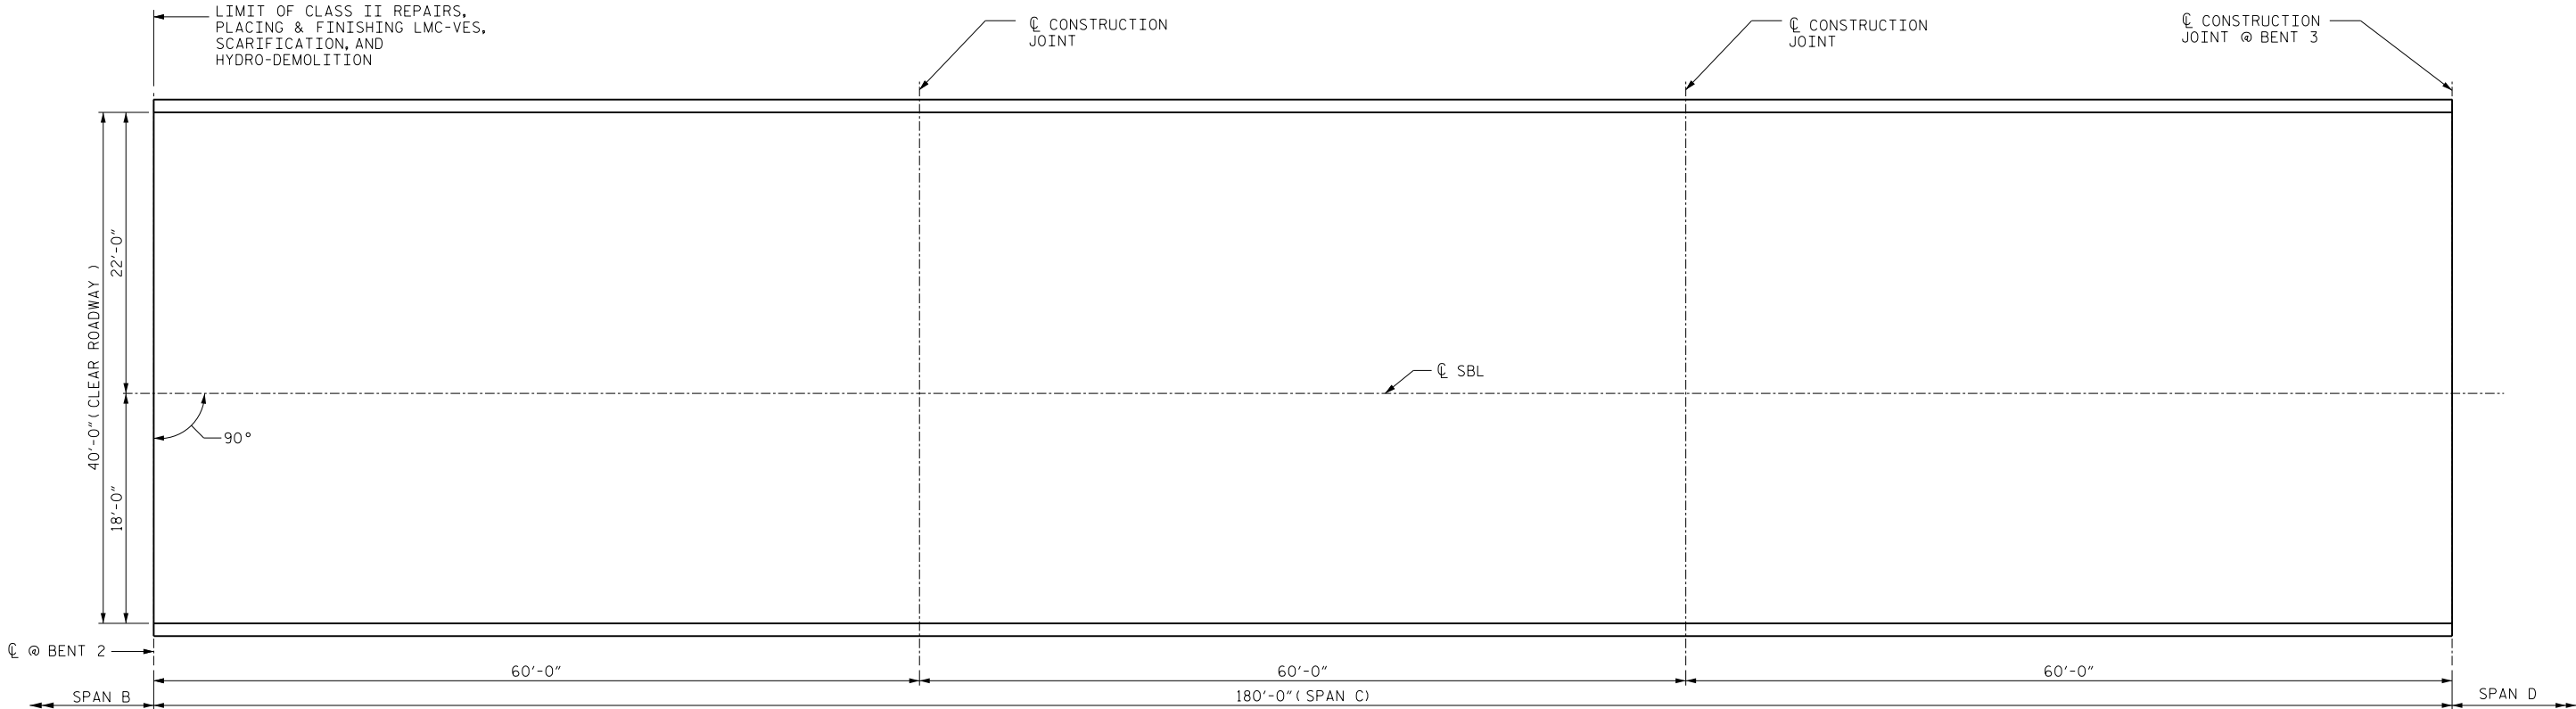

PLAN OF SPAN C
(FOR SECTION VIEW, SEE "JOINT DETAILS" SHEET S-41)

- CLASS II SURFACE PREPARATION
- BRIDGE JOINT DEMOLITION
- SCARIFICATION & HYDRO-DEMOLITION

PROJECT NO. I-5763
RANDOLPH COUNTY
BRIDGE NO. 236

SHEET 3 OF 7

STATE OF NORTH CAROLINA
DEPARTMENT OF TRANSPORTATION
RALEIGH
SURFACE PREPARATION
SPAN C
SBL

REVISIONS						SHEET NO.
NO.	BY:	DATE:	NO.	BY:	DATE:	TOTAL SHEETS
1			3			48
2			4			

DRAWN BY : M. WELDON DATE : 08/2015
CHECKED BY : W. SMITH DATE : 08/2015

DocuSigned by:
Farzin Asefnia
Professional Engineer
SEAL 20103
11/18/2015